



NO CHANGES ARE TO BE MADE TO THIS DRAWING WITHOUT WRITTEN PERMISSION OF HARRIS KOCHER SMITH

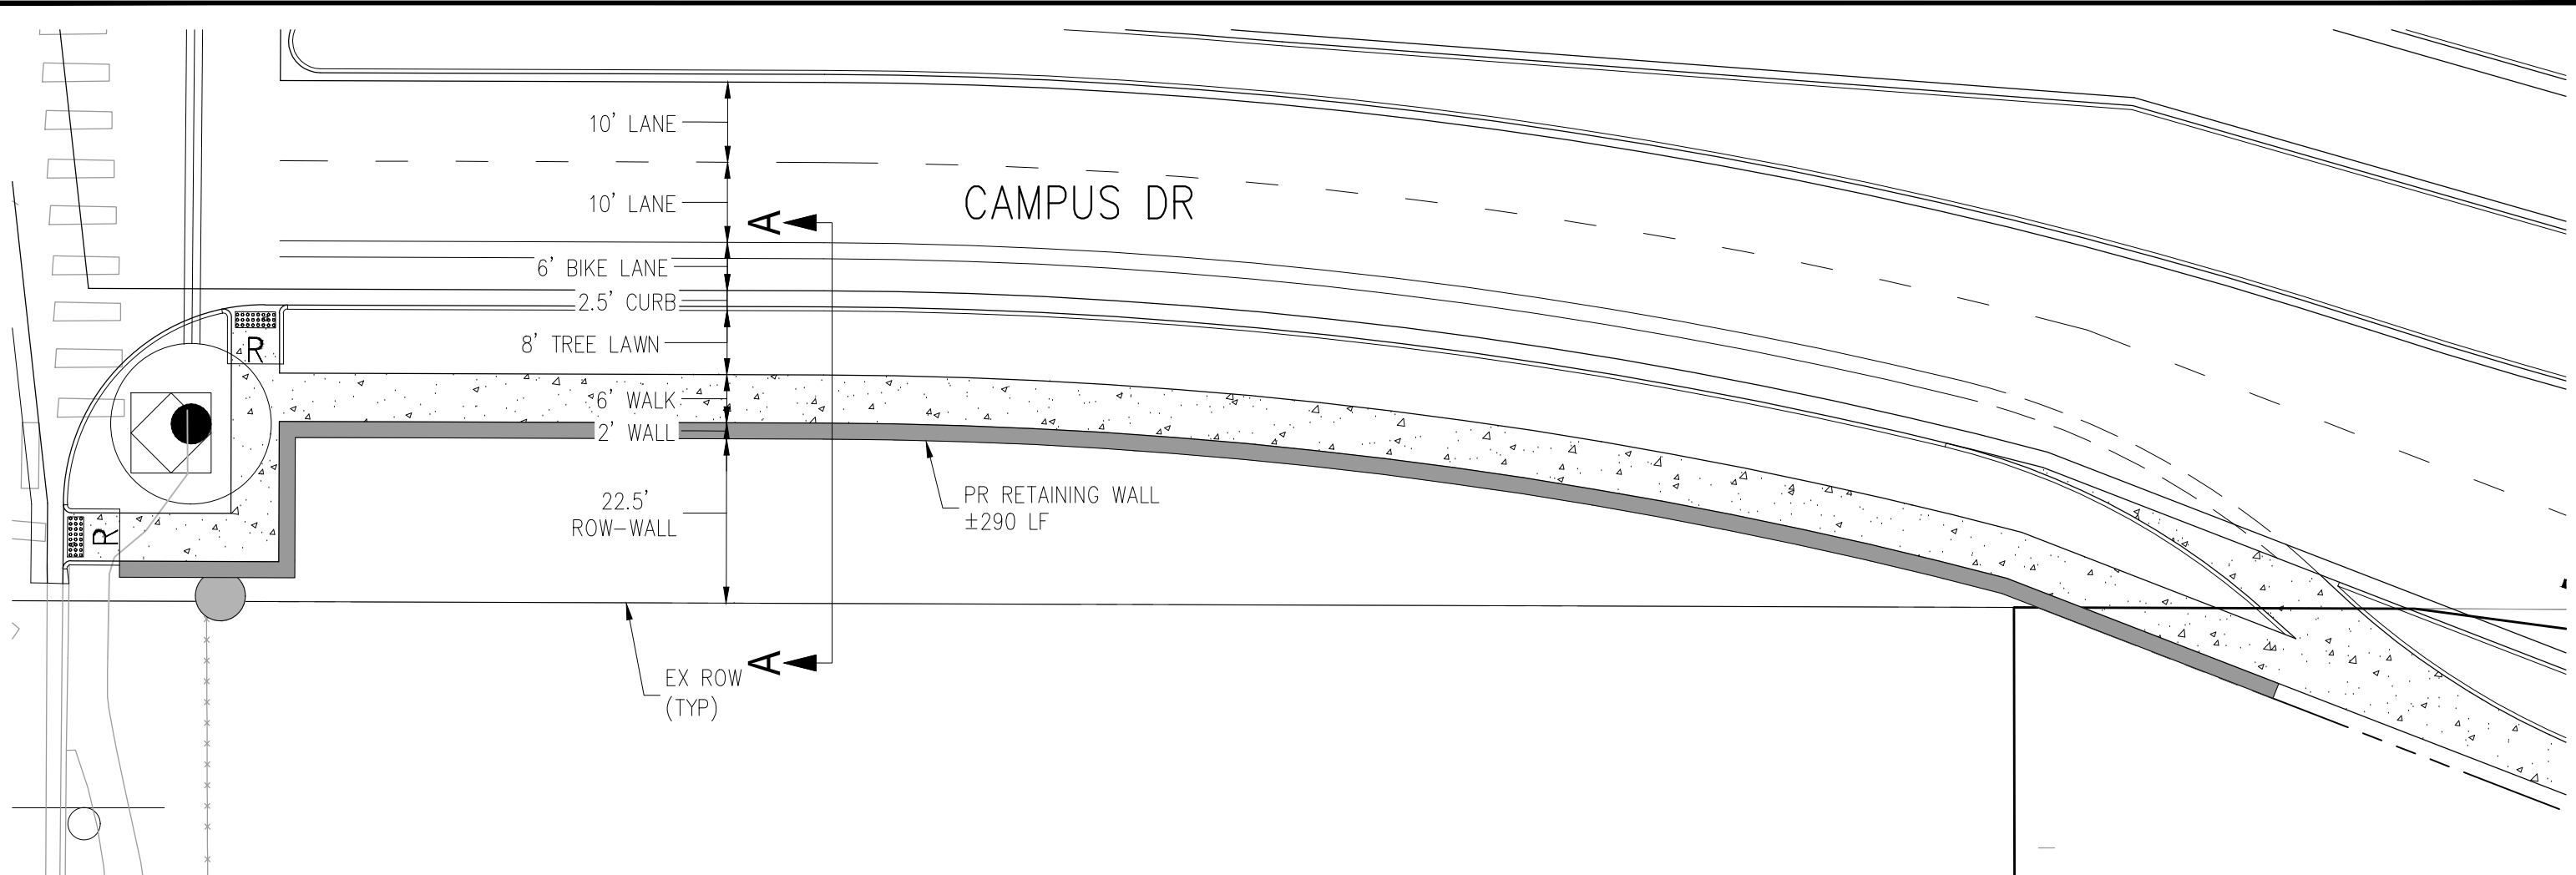

### 88TH & CAMPUS RETAINING WALL EXHBIT

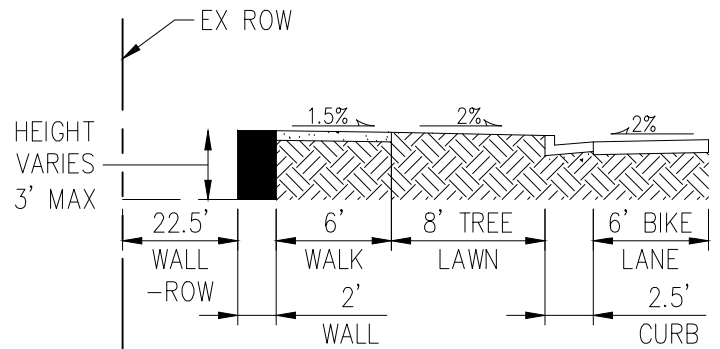

SECTION A-A  
NTS



SCALE: 1" = 20'

PROJECT #: 190108

88TH & CAMPUS ROW.DWG THU 01/21/21 10:08:19A BY: TIM SAYLER