


NO CHANGES ARE TO BE MADE TO THIS DRAWING WITHOUT WRITTEN PERMISSION OF HARRIS KOCHER SMITH

Filepath: P:\180\ENGINEERING\EXHIBIT\CELL TOWER EASEMENT EXHIBIT DWG Layout LAYOUT1
Project: WED 05/27/09 4:27A By: Mike S. Sander

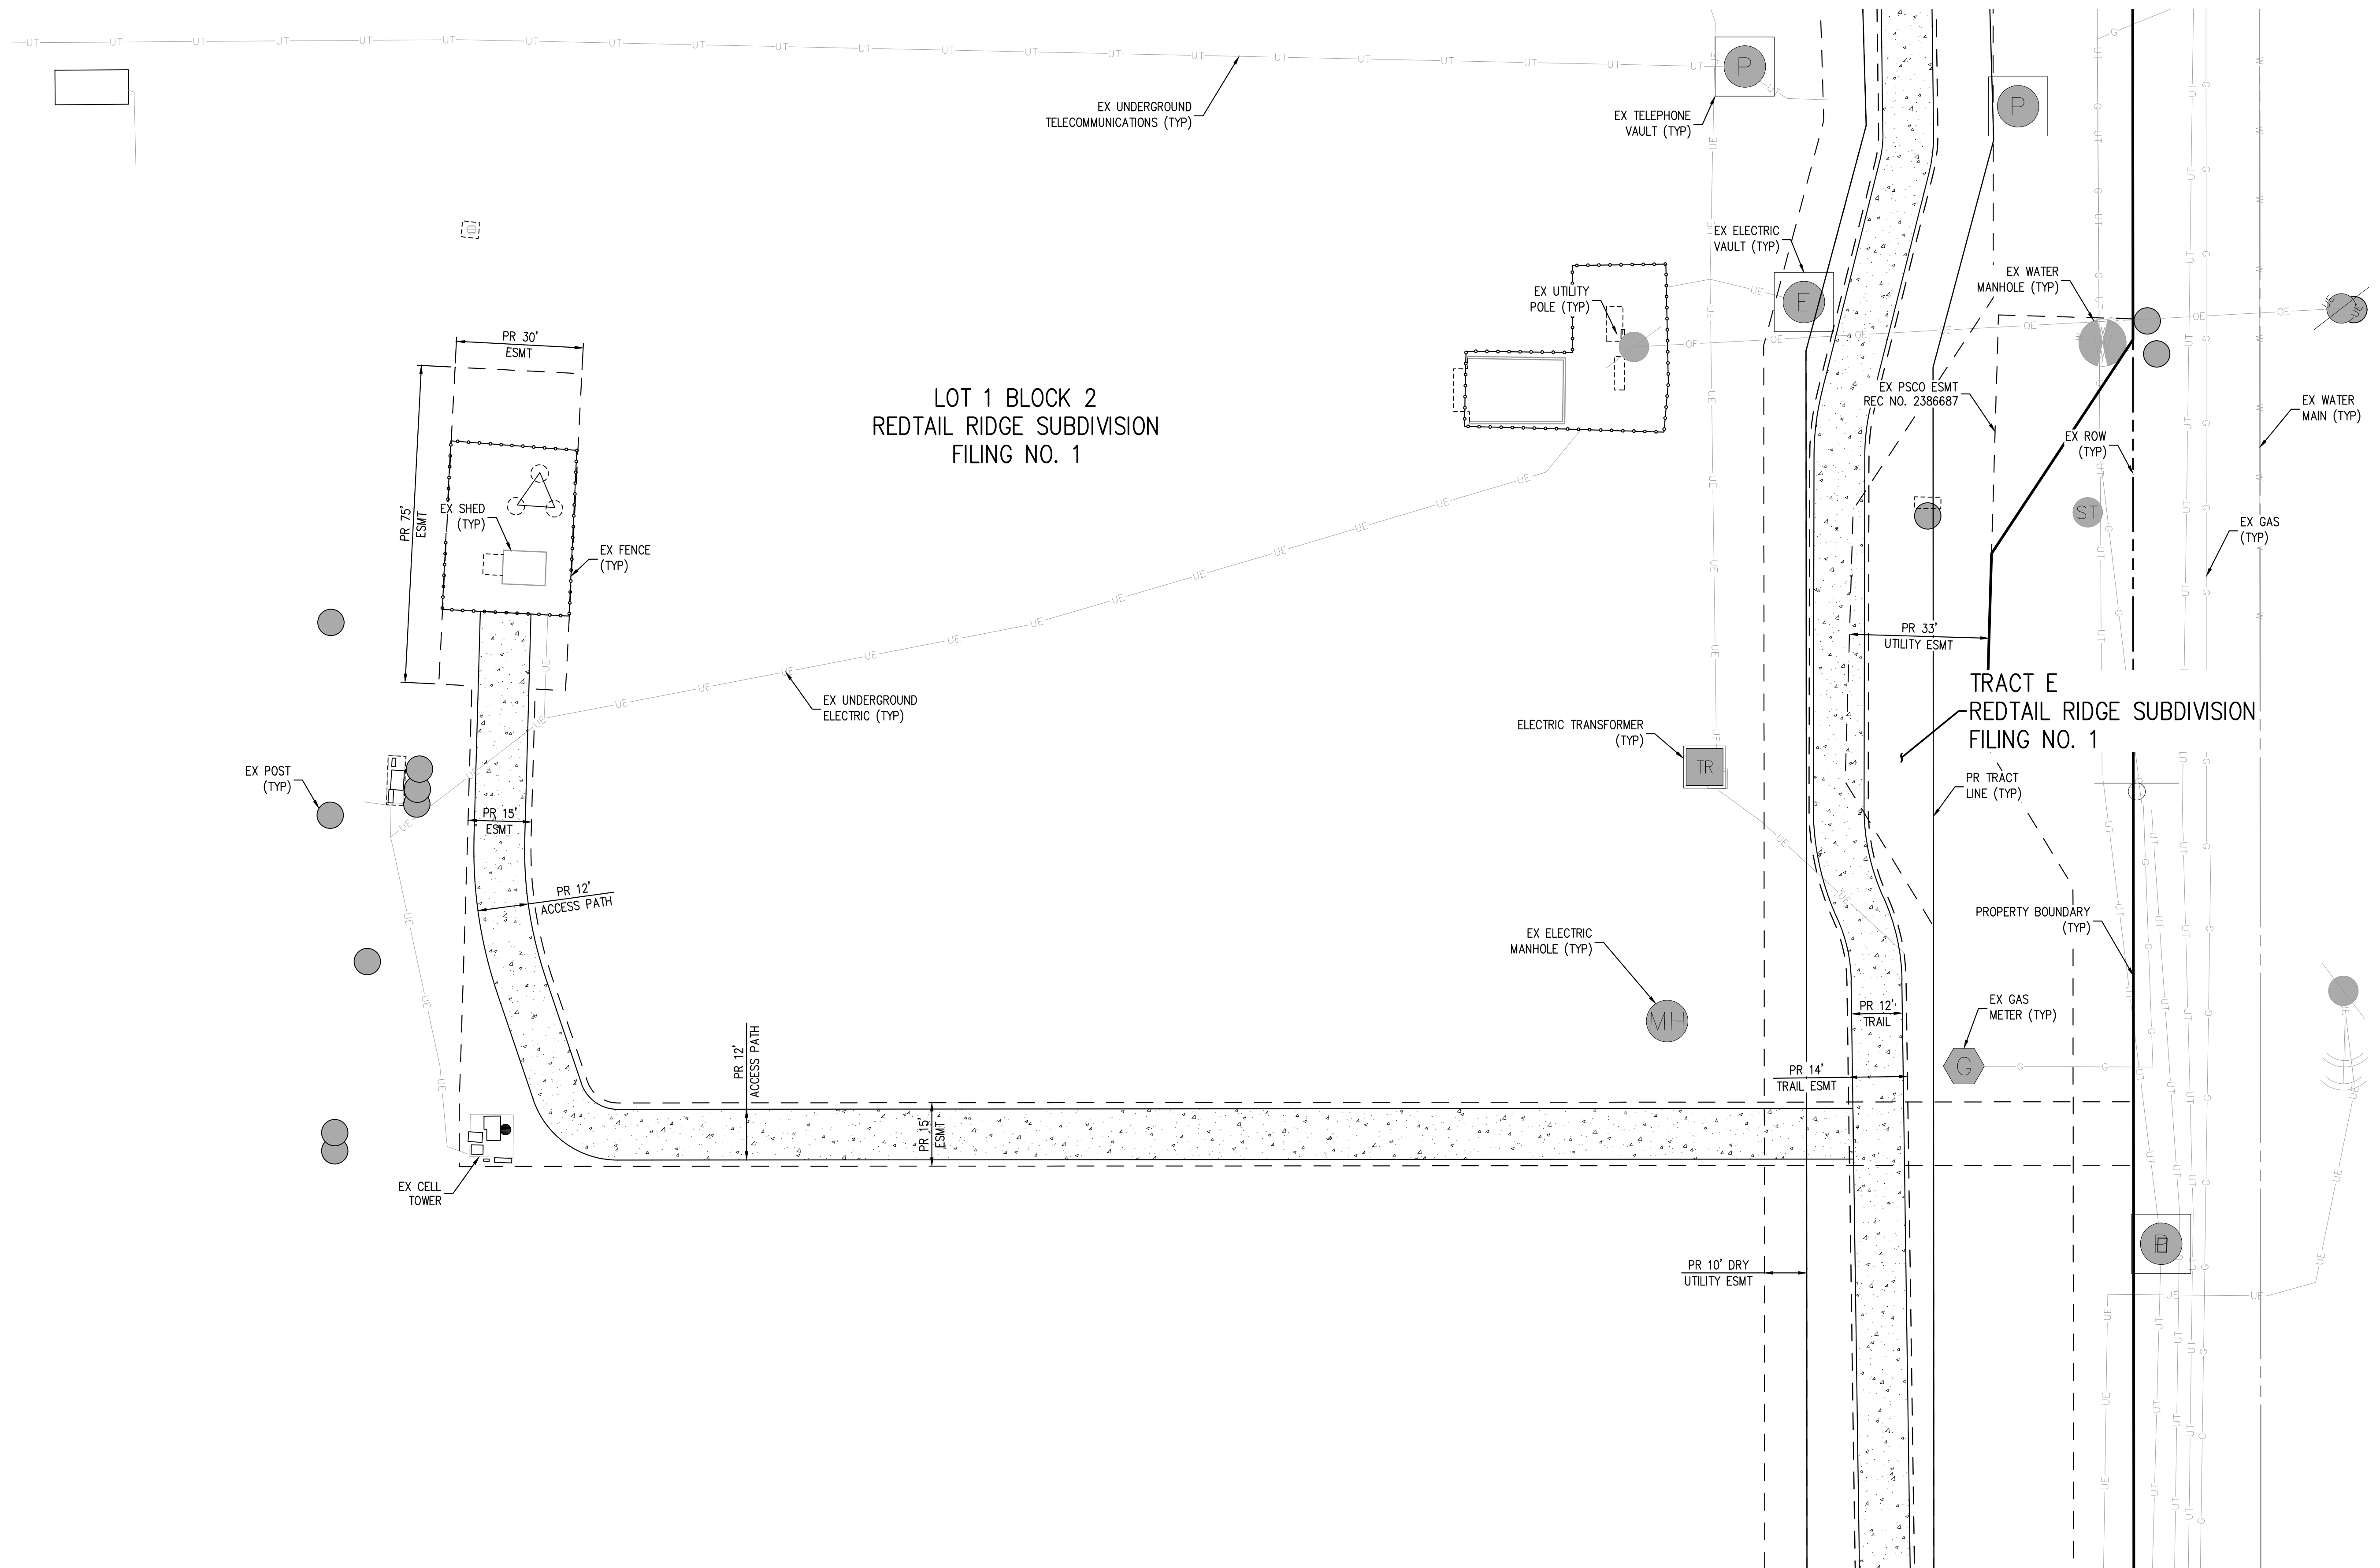

REDTAIL RIDGE FILING NO. 1 COMMUNICATION TOWER EASEMENT EXHIBIT

