



NO CHANGES ARE TO BE MADE TO THIS DRAWING WITHOUT WRITTEN PERMISSION OF HARRIS KOCHER SMITH.

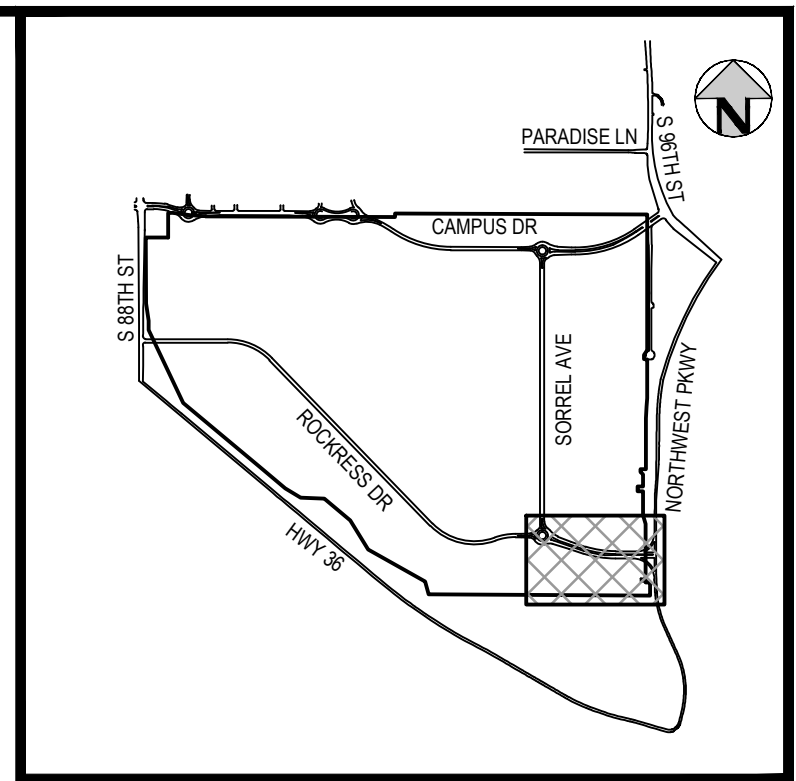

KEY MAP
1"=200'

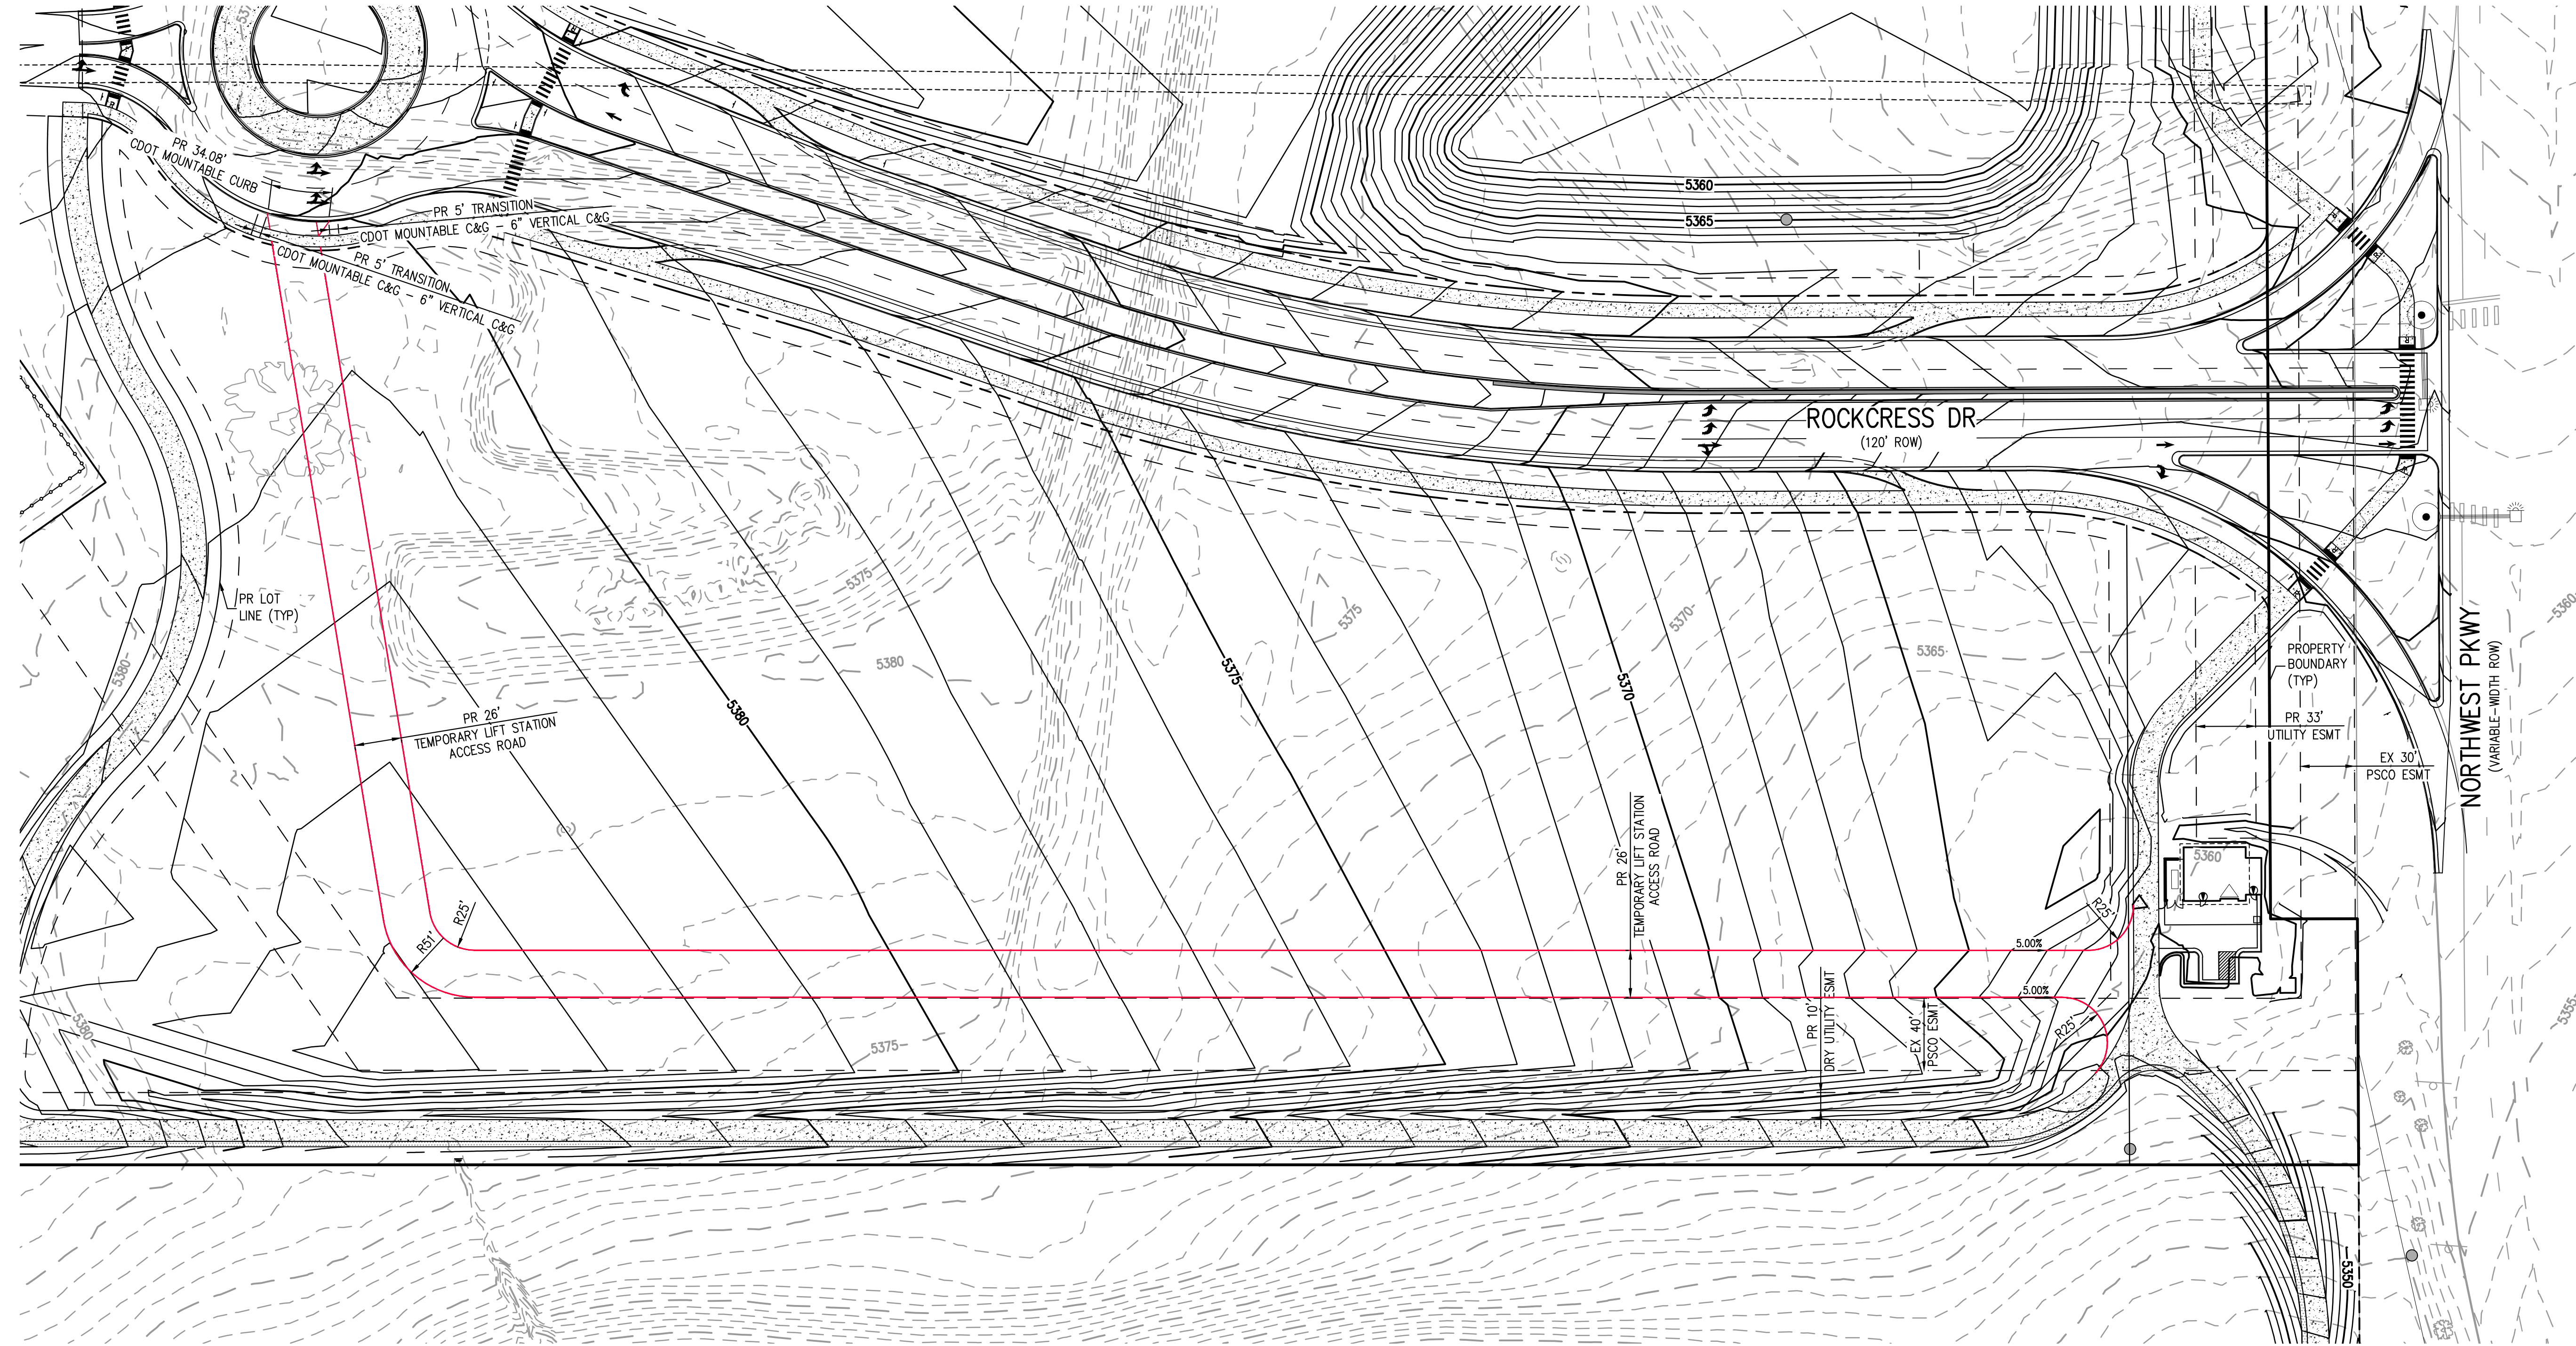

Project: P:\100\ENGINEERING\EXHIBIT\LIFT STATION ACCESS EXHIBIT.DWG Layout: LAYOUT
Author: J. Smith
Checked: J. Smith
Date: 11/11/11
Plot Date: 11/11/11
Scale: 1"=50'
Printer: J. Smith

HKS HARRIS KOCHER SMITH
1120 Lincoln Street, Suite 1000
Denver, Colorado 80203
P: 303.623.6300 F: 303.623.6311
HarrisKocherSmith.com

REDTAIL RIDGE - LIFT STATION ACCESS EXHIBIT

